



INSTALLATION EXAMPLES

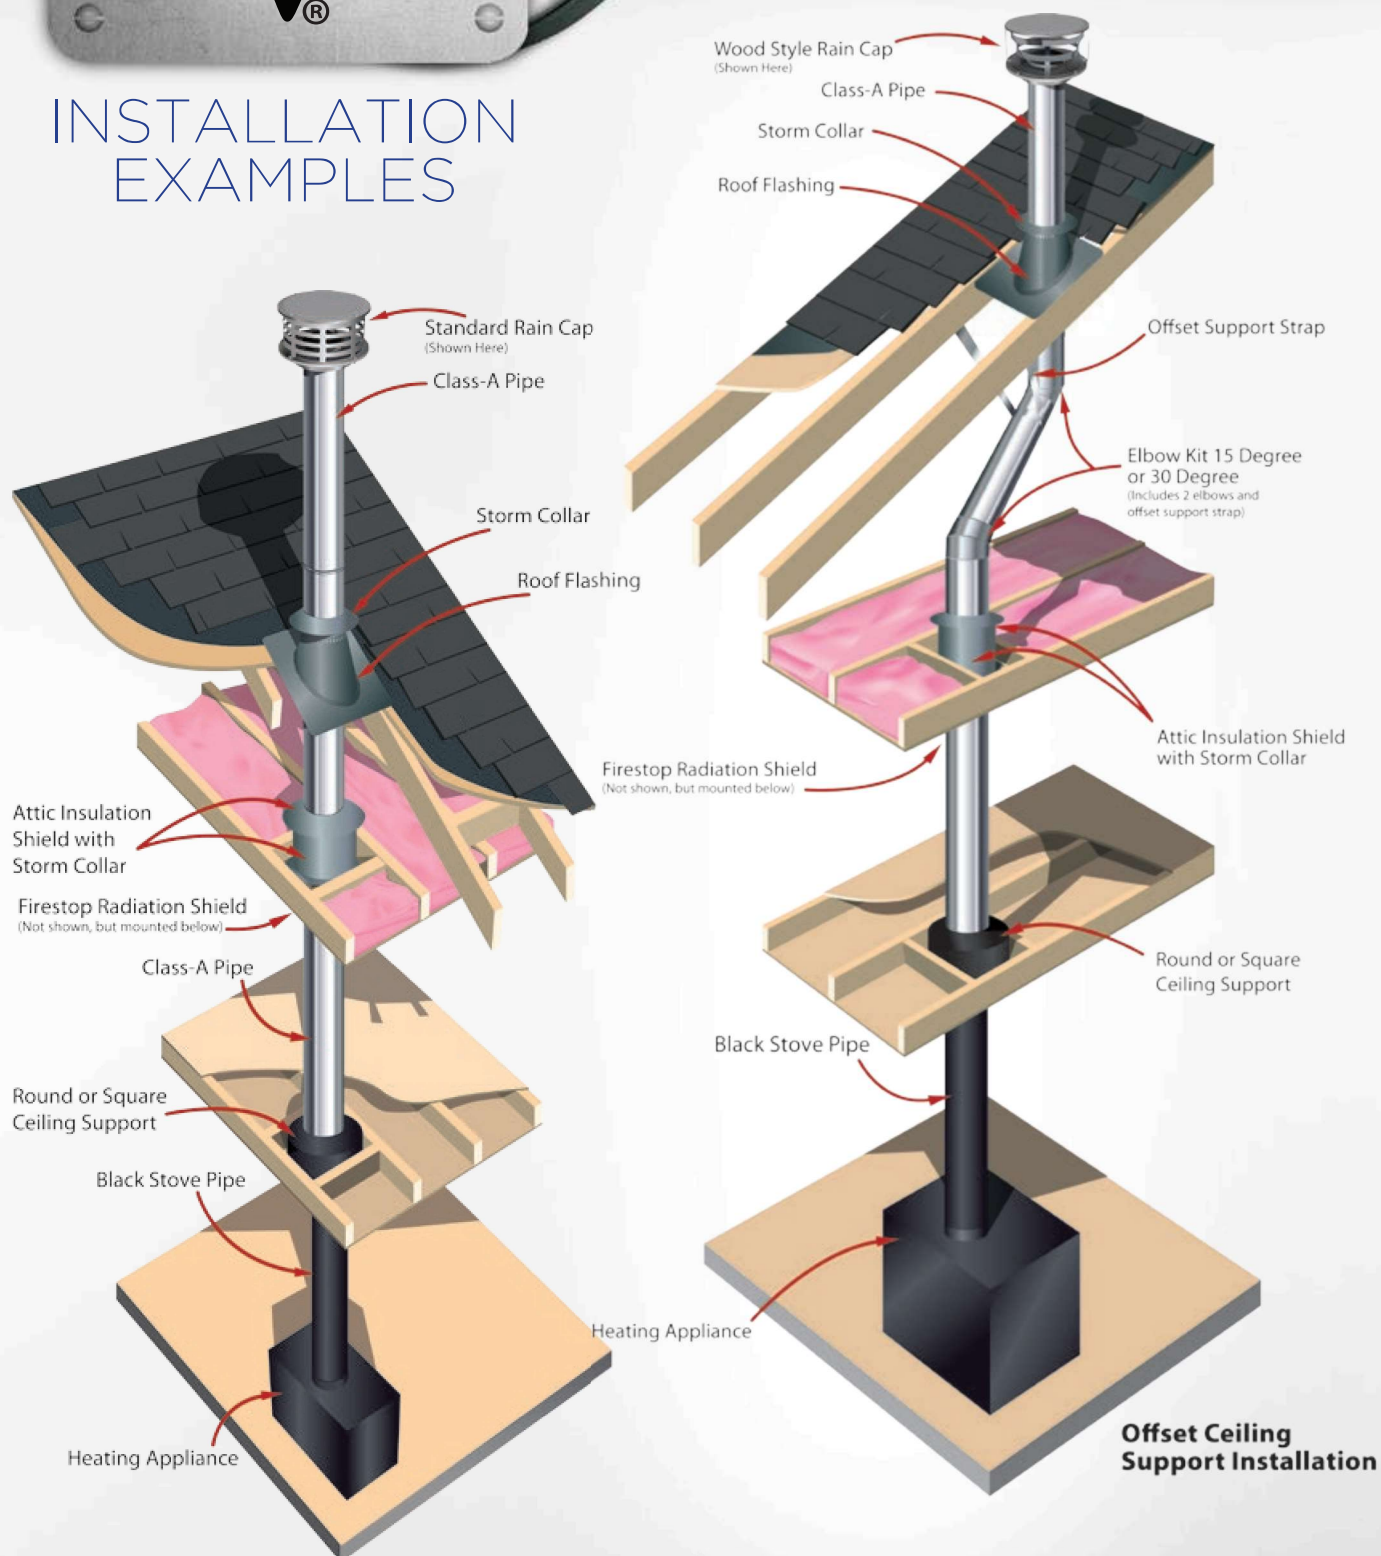

Ceiling Supported Installation
(No Offset)


Offset Ceiling Support Installation

POWDER COATING AVAILABLE (\$20 MINIMUM CHARGE)


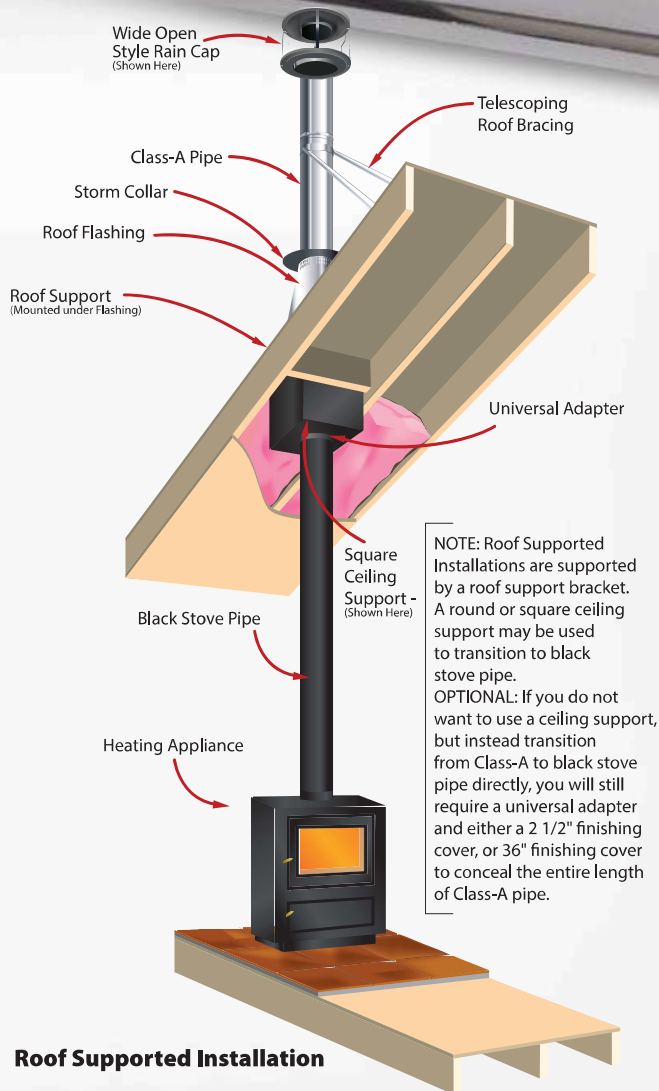


Roof Supported Installation

Masonry Fireplace Installation

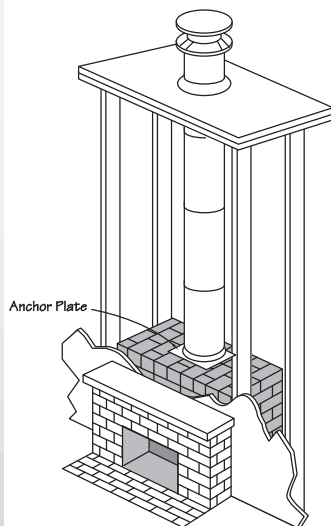

Factory Built Fireplace Installation

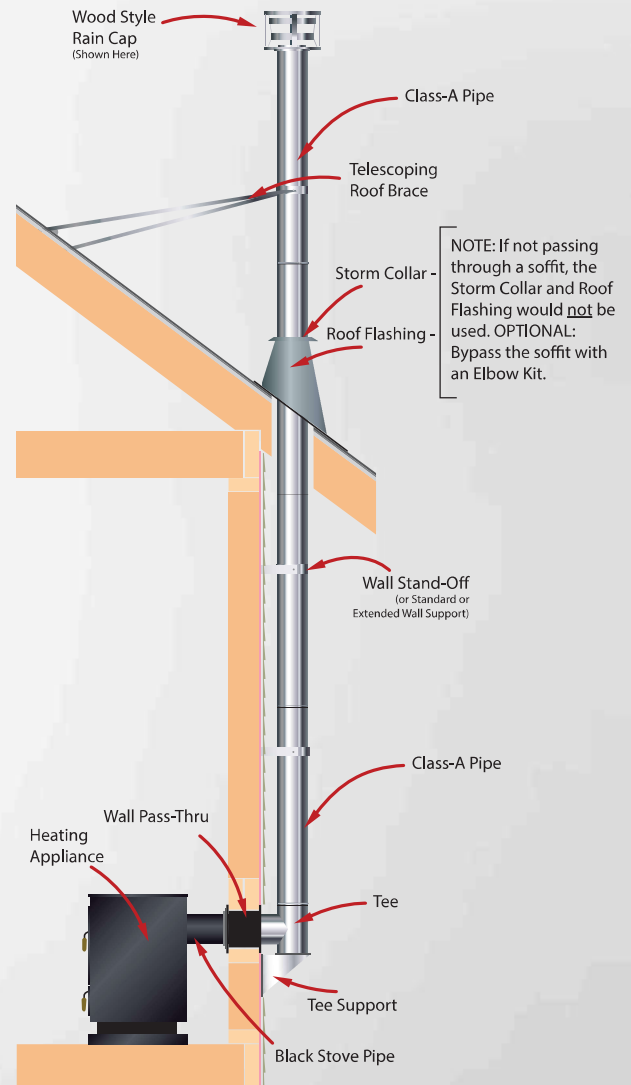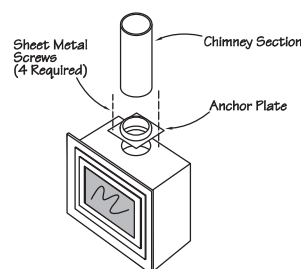

Exterior Supported Installation
(Thru Soffit Installation)